

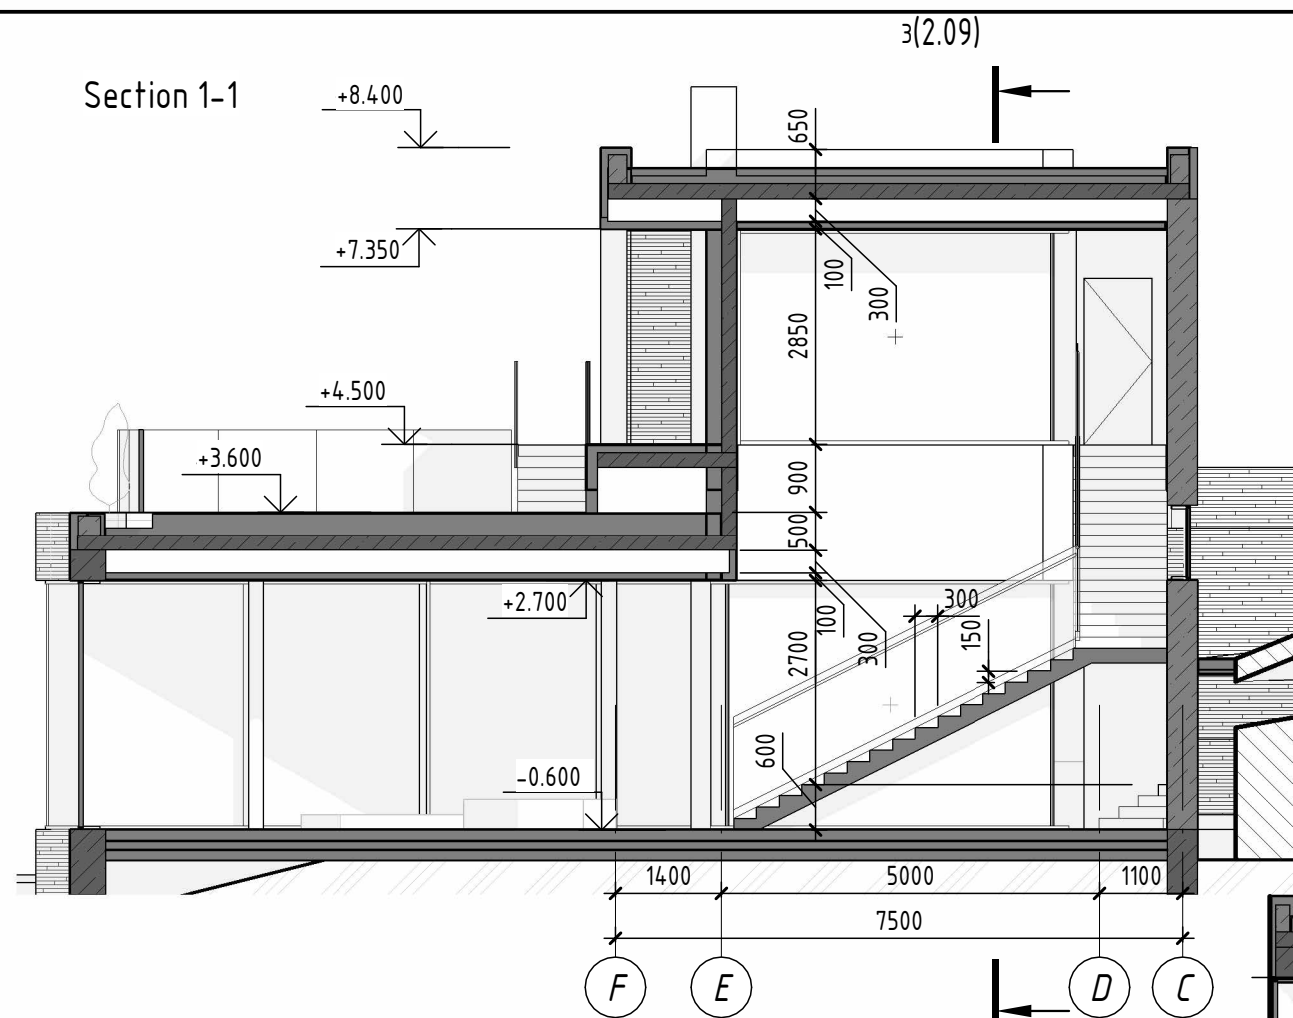


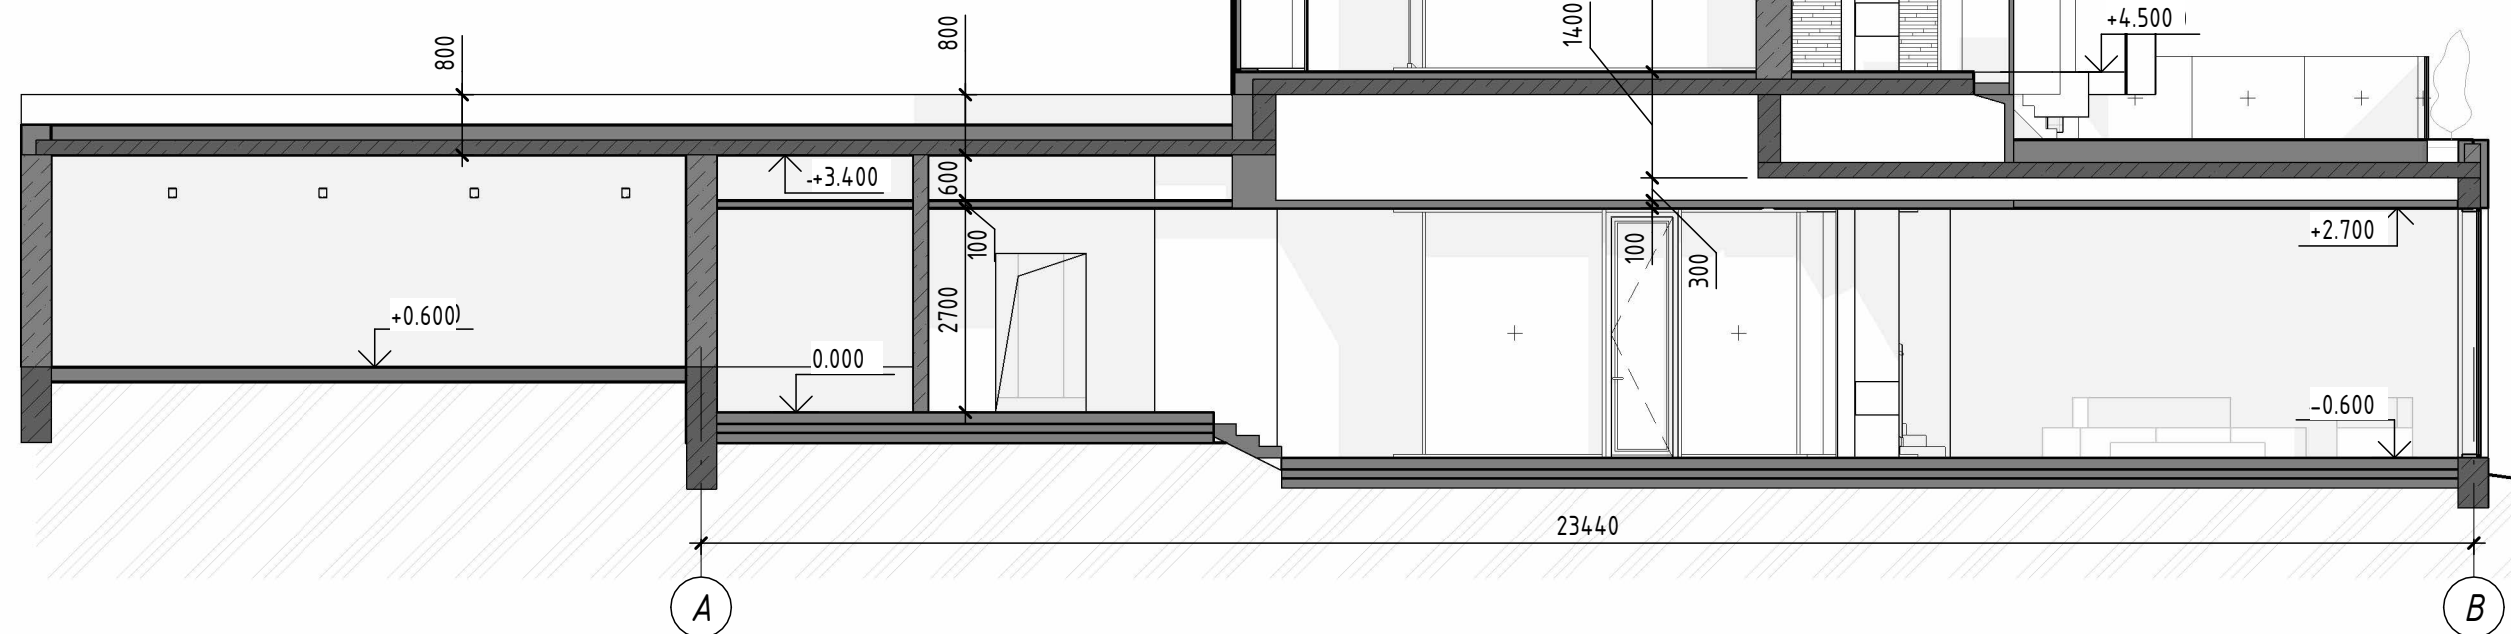

Section 2-2

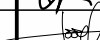

						A4.04.2024 - CP-2			
						Concept project of individual residential building at the address Georgia, Tbilisi settlement, Tbilisi Hills, cadastral number of the land plot: 81.03.16.128.			
Prepared by	Loseva		03/25	Individual residential building.	Stage	Page	Pages		
Prepared by	Madullaev		03/25		ЭП	2.08			
Checked by	Tarasevich		03/25						
Approved by	Makovsky		03/25	Section 1-1, 2-2	LLC "Art studio "Zrobim"				
CPA	Korolyuk								