



Section 1-1 2(3.08)

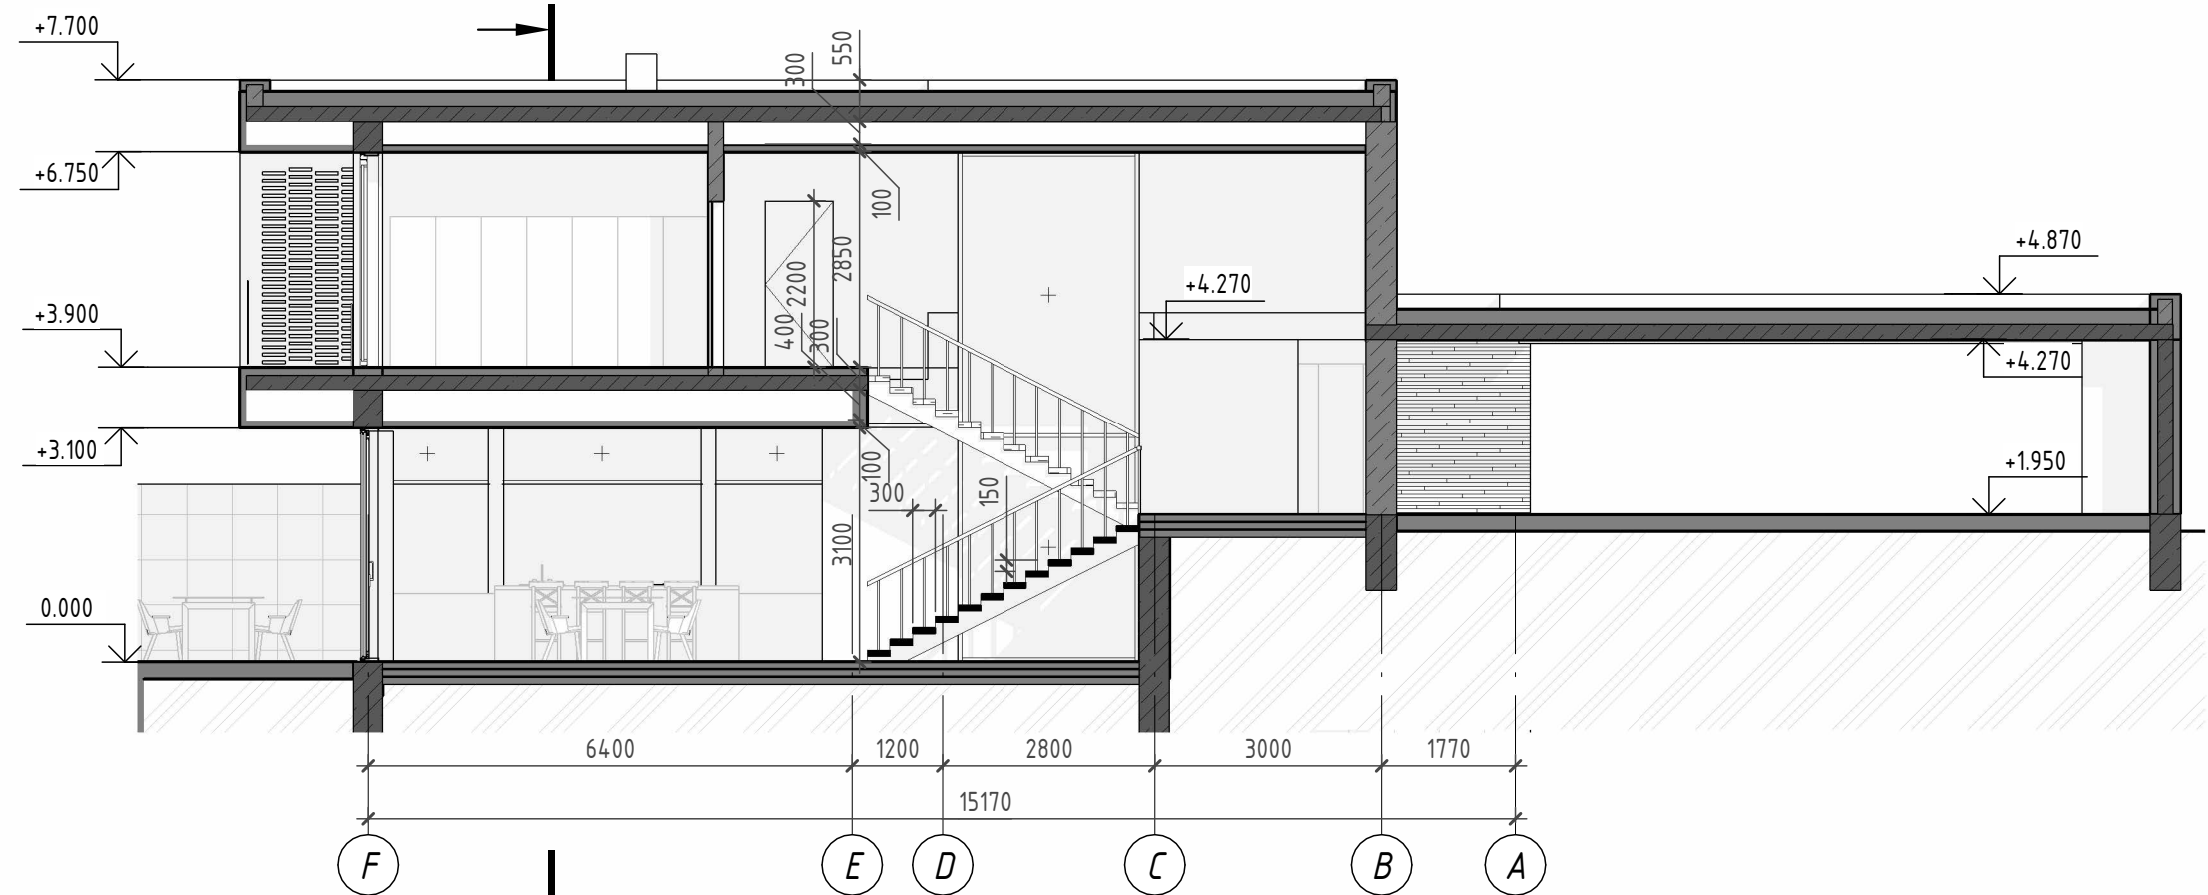

Section 2-2

1(3.08)

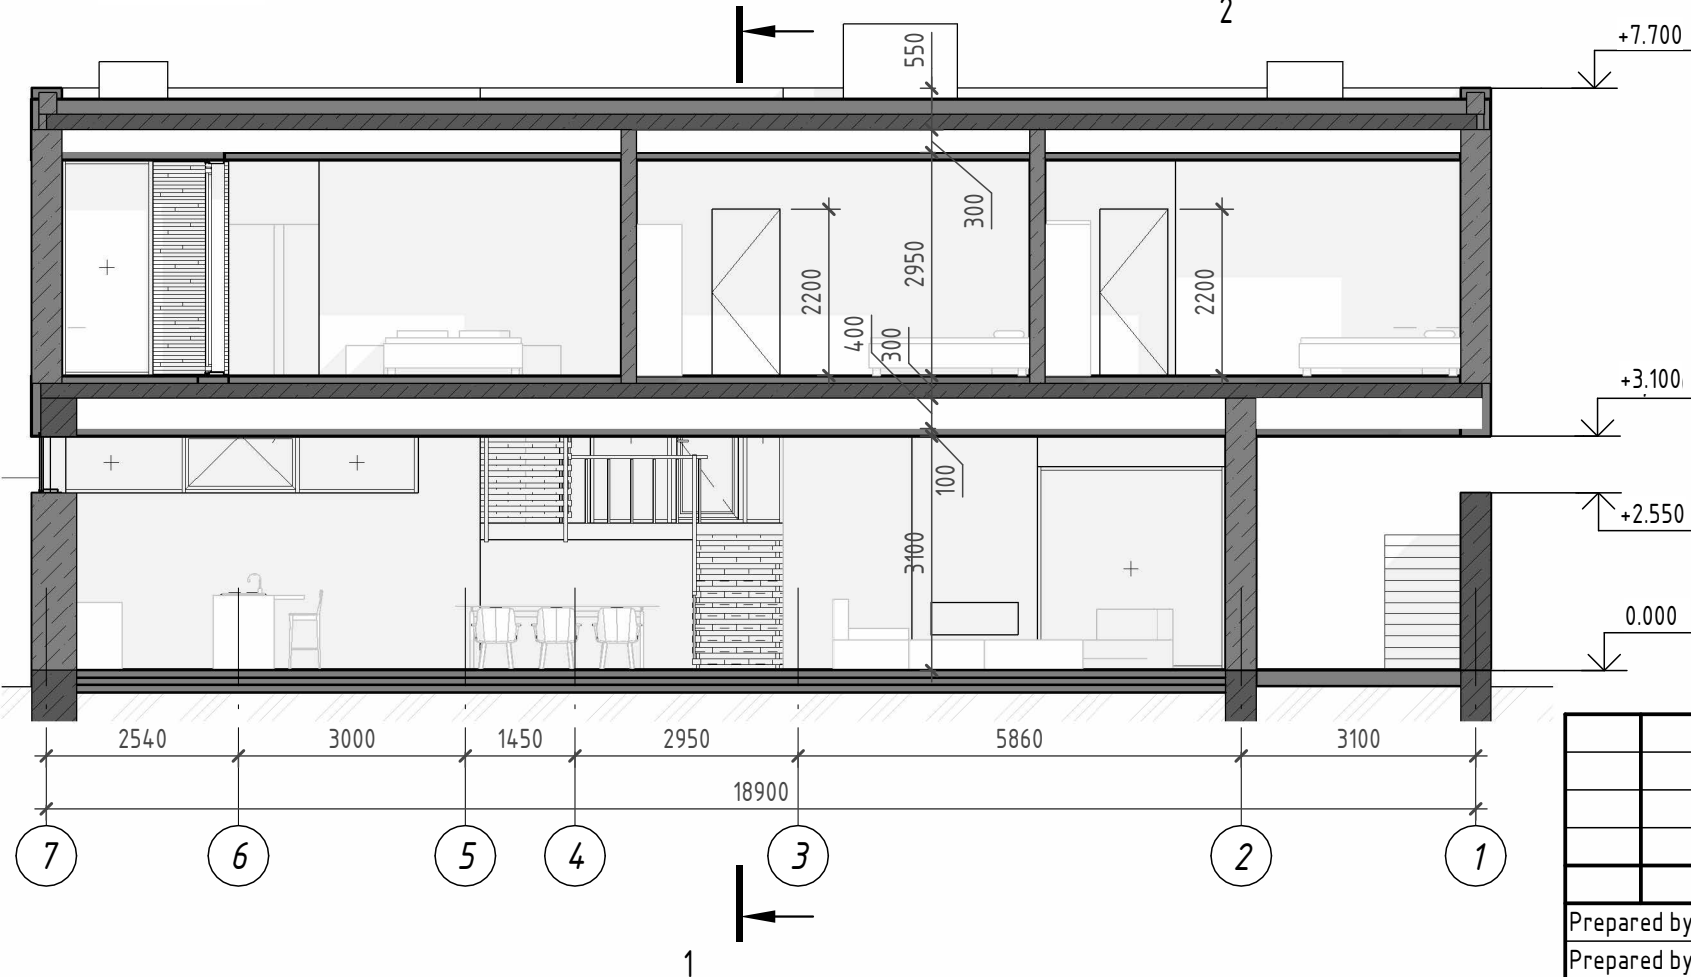

A4.04.2024 - CP-3

Concept project of individual residential building at the address Georgia, Tbilisi settlement, Tbilisi Hills, cadastral number of the land plot: 81.03.16.127.

Prepared by	Loseva	03/25
Prepared by	Madullaev	03/25
Checked by	Tarasevich	03/25
Approved by	Makovsky	03/25
CPA	Korolyuk	

Individual residential building.

Stage	Page	Pages
-------	------	-------

ЭП	3.08	
----	------	--

Section 1-1, 2-2

LLC "Art studio "Zrobim"

