
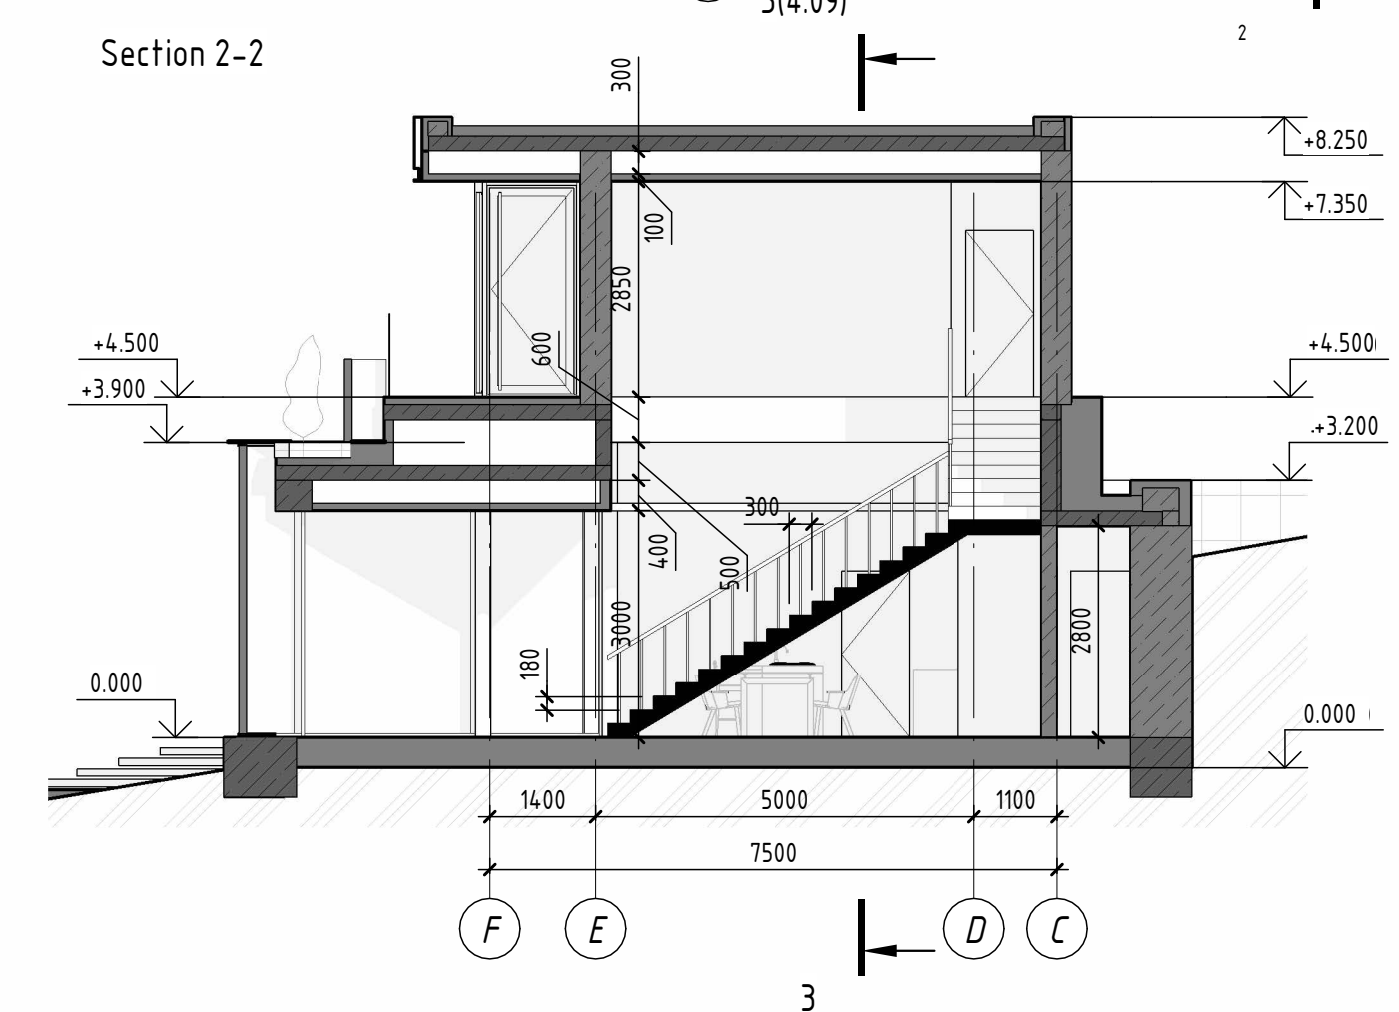
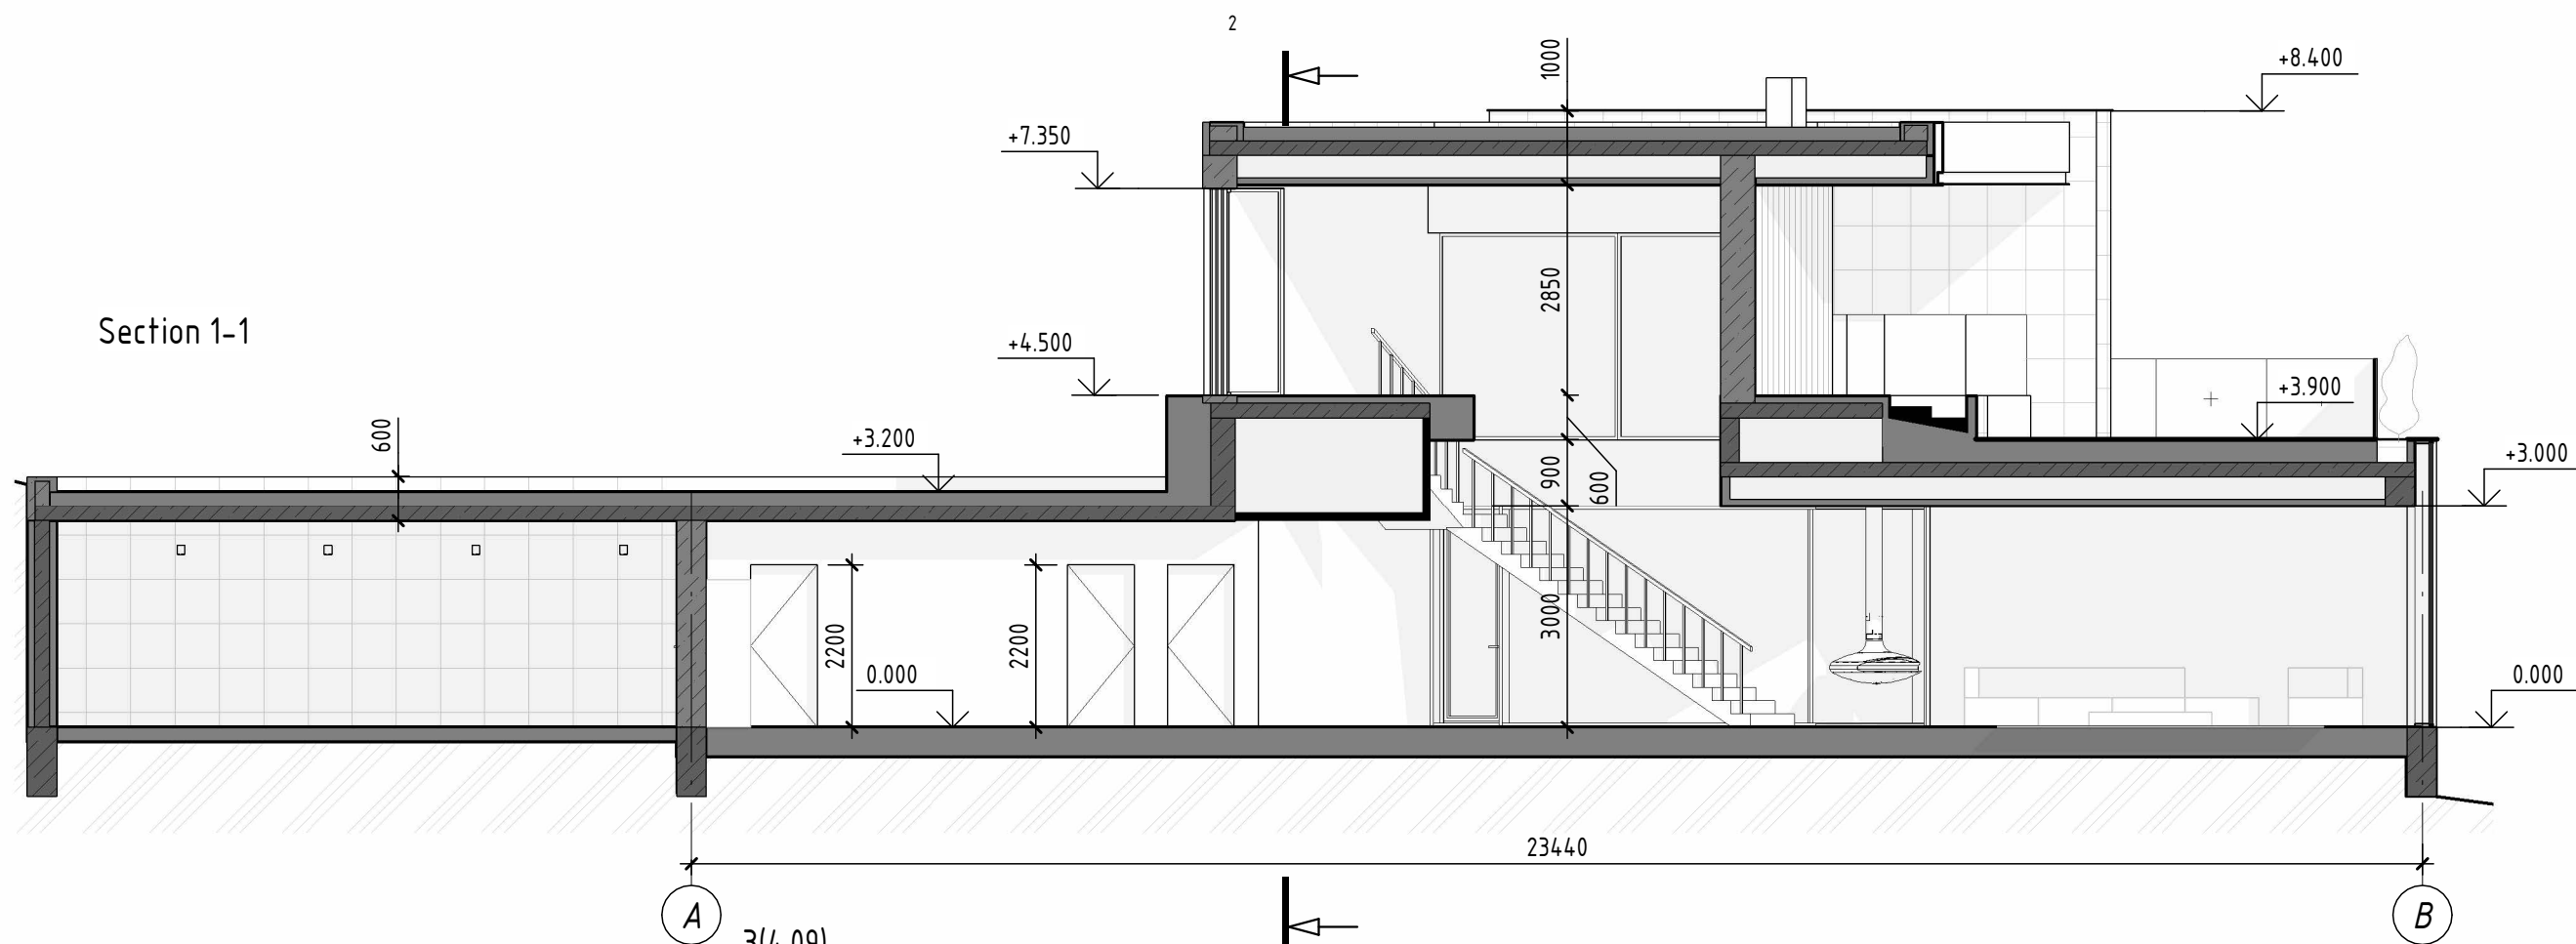
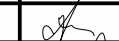
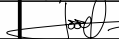
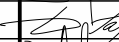


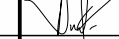

						A4.04.2024 - CP-4			
						Concept project of individual residential building at the address Georgia, Tbilisi settlement, Tbilisi Hills, cadastral number of the land plot: 81.03.16.126.			
Prepared by	Loseva		03/25	Individual residential building.	Stage	Page	Pages		
Prepared by	Madullaev		03/25		ЭП	4.08			
Checked by	Tarasevich		03/25						
Approved by	Makovsky		03/25						
CPA	Korolyuk			Section 1-1, 2-2	LLC "Art studio "Zrobim"				
								ZROBIM architects	

						A4.04.2024 - CP-4		
						Concept project of individual residential building at the address Georgia, Tbilisi settlement, Tbilisi Hills, cadastral number of the land plot: 81.03.16.126.		
Prepared by	Loseva		03/25	Individual residential building.	Stage	Page	Pages	
Prepared by	Madullaev		03/25		ЭП	4.09		
Checked by	Tarasevich		03/25					
Approved by	Makovsky		03/25	Section 3-3	LLC "Art studio "Zrobim"			
CPA	Korolyuk							